







husky

Pinath
3000



PISTENREGELN

sichtstafel



alp



Die Salomitter



1n.
















SLĒPOŠANAS HALLE VENTSP


BŪVES FASĀDES
SHĒMA
M 1:500

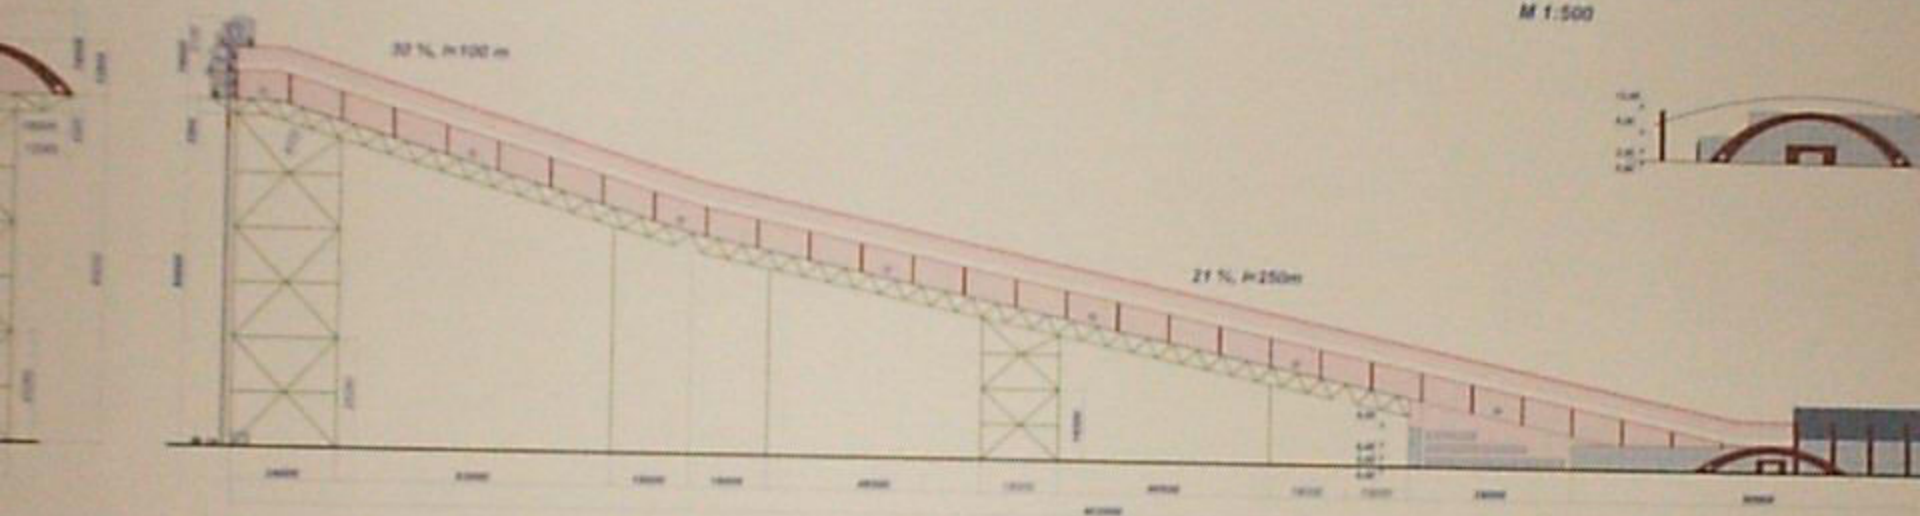

SLĒPOŠANAS HALLE VENTSP

BŪVES PLĀNS - SLĒPOŠANAS ZONA
SHĒMA
M 1:500


STĀVĀ LAUKUMS A
AR ĪPAŠNĪBĀ 48% N, h=21 m

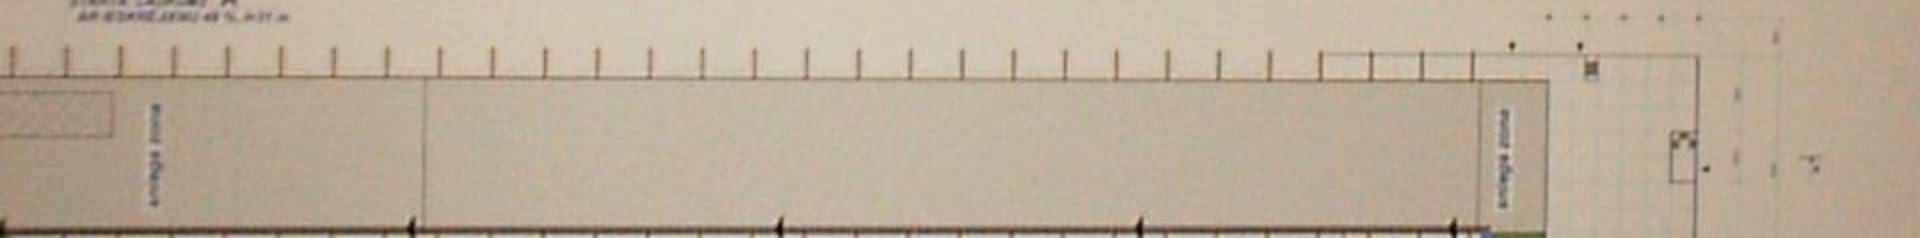



Skihalle

Sommer: $T = 15^{\circ}\text{C} \div 30^{\circ}\text{C}$


Winter: $T = -10^{\circ}\text{C} \div 15^{\circ}\text{C}$

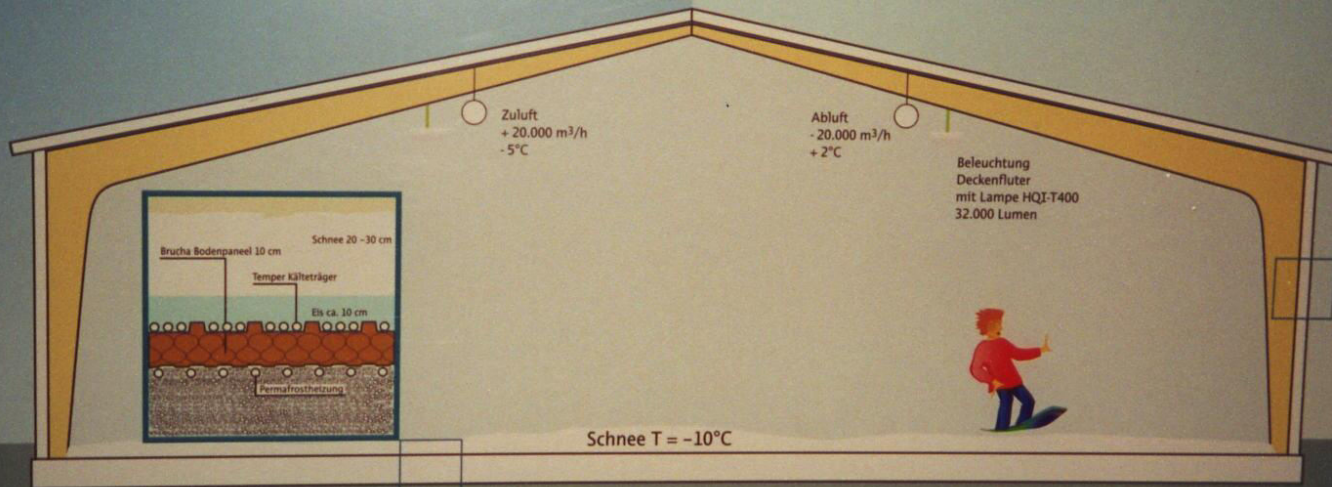

Lüftungsanlage Skihalle

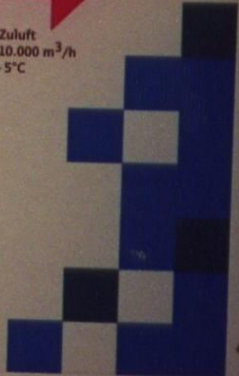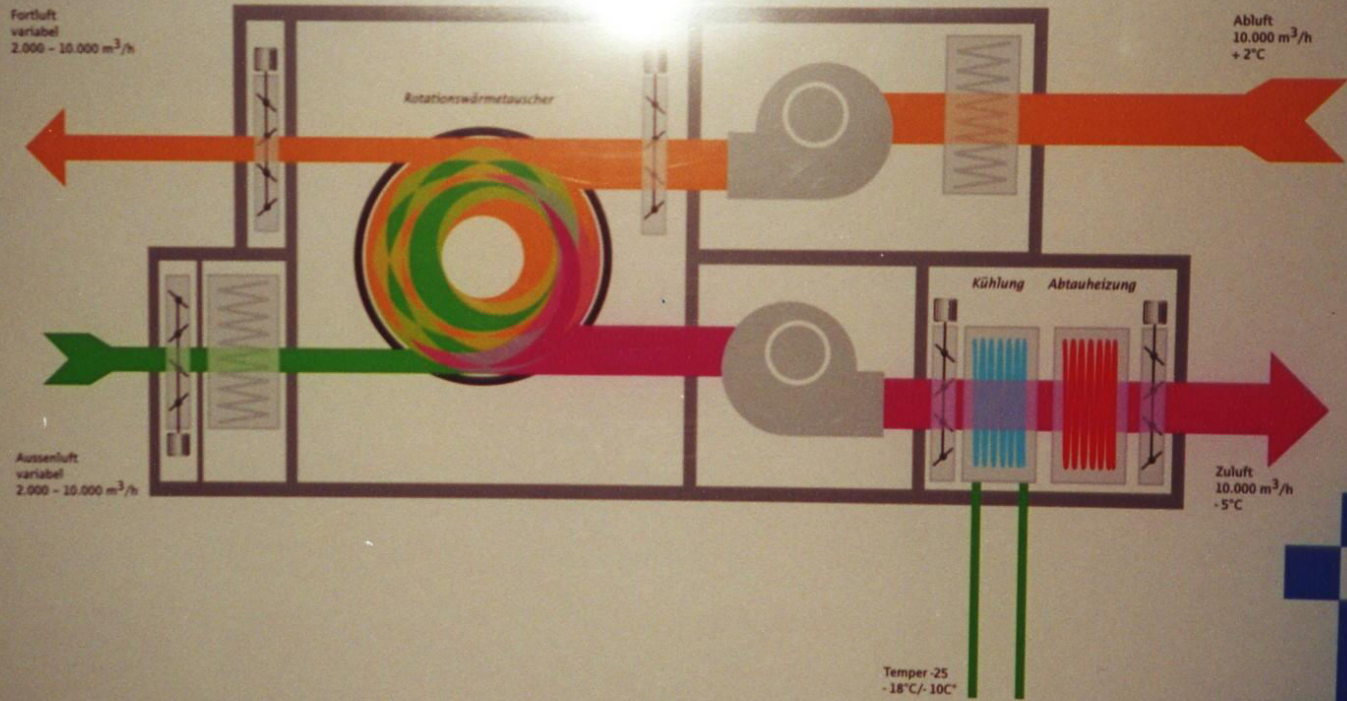

Tunnelanlage

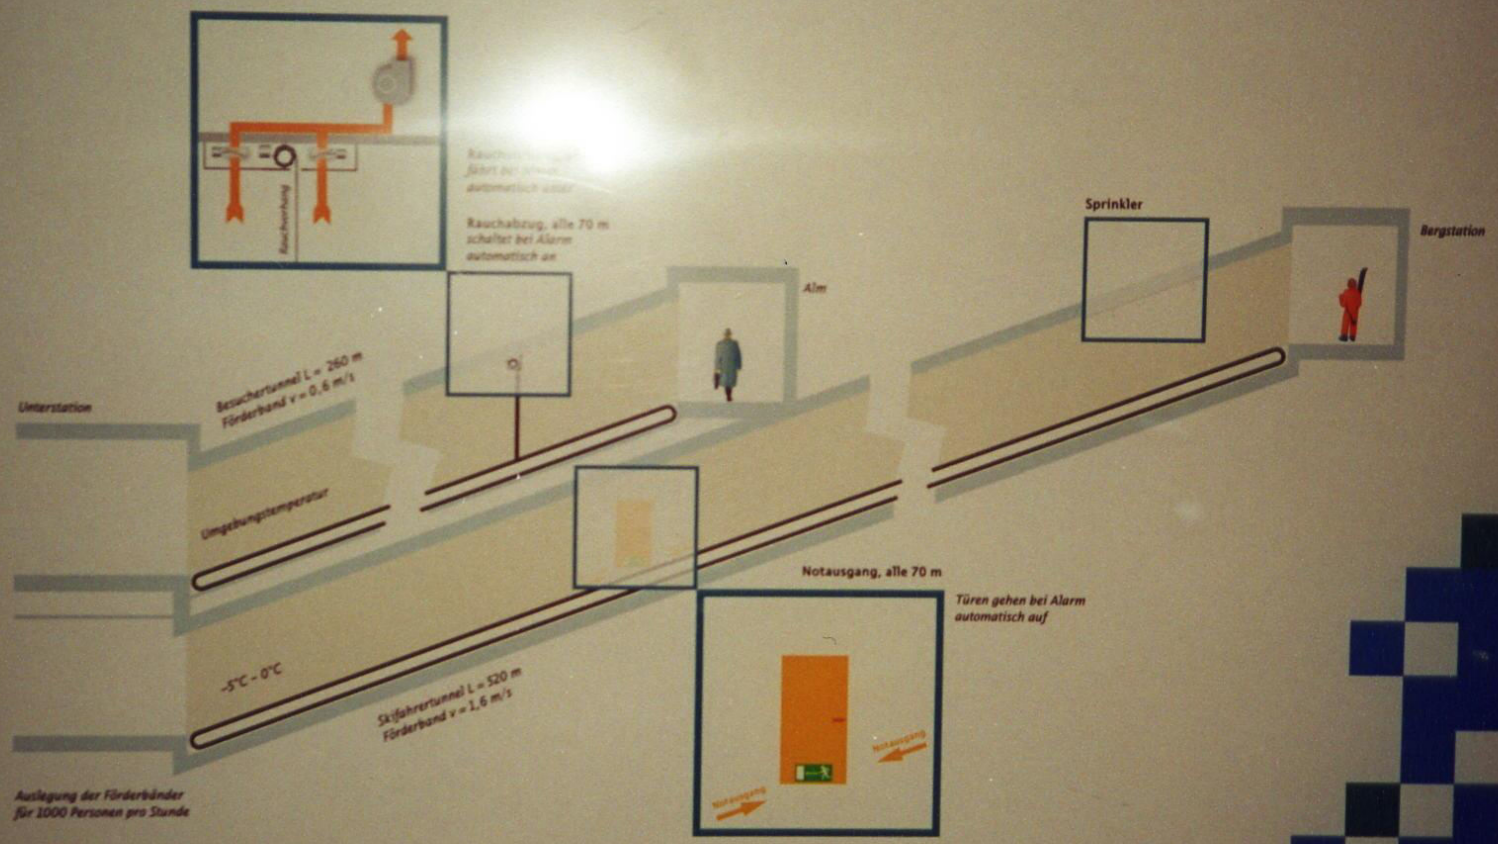

Auslegung der Förderbänder für 1000 Personen pro Stunde

